



SECOND FLOOR PLAN
SCALE: 1/16" = 1'-0"




4 - NORTH ELEVATION
SCALE: 1/8" = 1'-0"

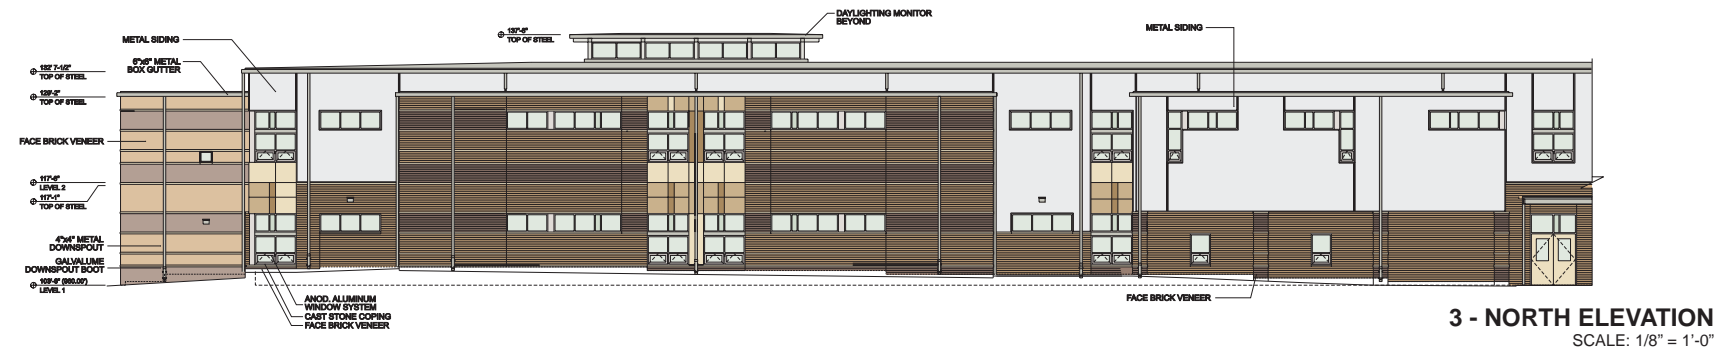

3 - NORTH ELEVATION
SCALE: 1/8" = 1'-0"

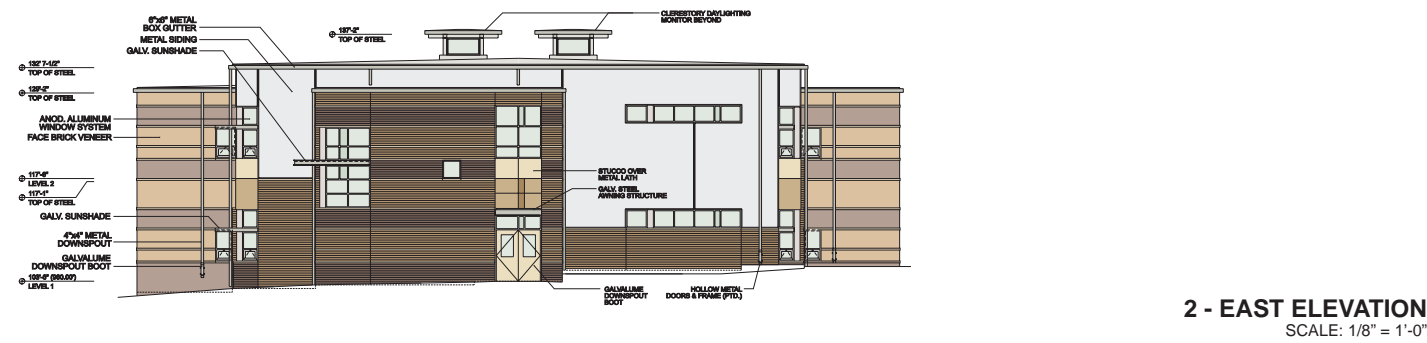

2 - EAST ELEVATION
SCALE: 1/8" = 1'-0"

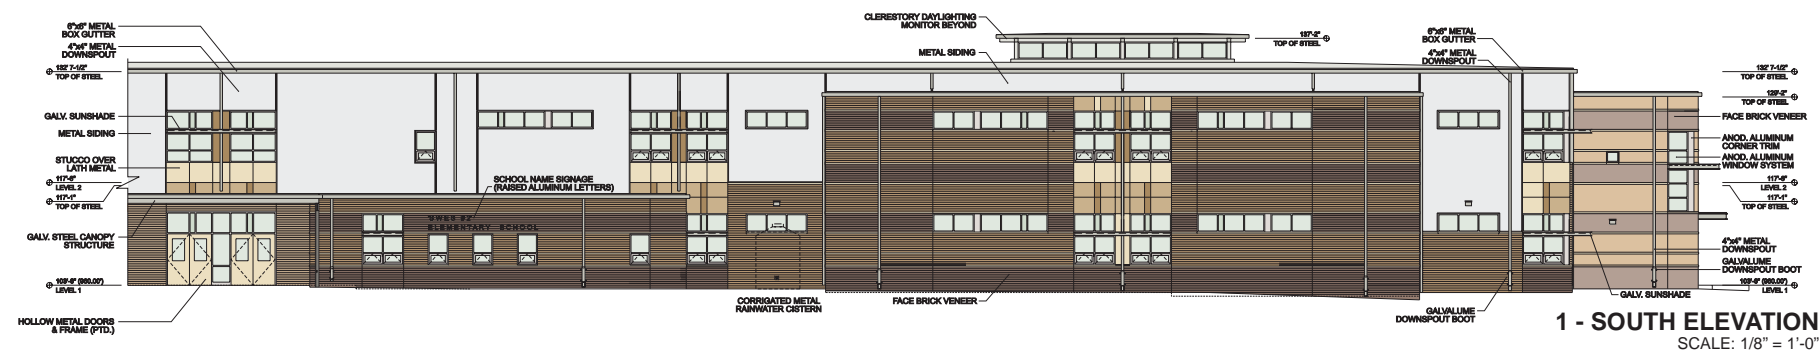

1 - SOUTH ELEVATION
SCALE: 1/8" = 1'-0"

